

STRATA PLAN OF LOT 3,
D.L.'S 196 AND 2037, GROUP 1,
N.W.D., PLAN LMP48404

B.C.G.S. 92G.025

"CITY OF VANCOUVER"

SCALE 1:400

5 0 5 10 15
ALL DISTANCES ARE IN METRES.

"THE SUSSEX"
189 NATIONAL AVENUE,
VANCOUVER, BC

DEPOSITED AND REGISTERED IN
THE LAND TITLE OFFICE AT
NEW WESTMINSTER, B.C.

THIS 13th DAY OF Dec. 2005I. macDonald /w
REGISTRAR

BX 596776-

BX 596853




INTEGRATED SURVEY AREA No. 31
(VANCOUVER) NAD-83 (CSRS)

THIS PLAN SHOWS GROUND-LEVEL MEASURED DISTANCES.
 PRIOR TO COMPUTATION OF U.T.M. CO-ORDINATES,
 MULTIPLY BY COMBINED SCALE FACTOR 0.9996029

LEGEND

GRID BEARINGS ARE DERIVED FROM OBSERVATIONS
 BETWEEN CONTROL MONUMENTS V-2123 AND V-1607

- (A) - DENOTES CONTROL MONUMENT FOUND
- (B) - DENOTES LEAD PLUG FOUND
- (C) - DENOTES LEAD PLUG PLACED
- (D) - DENOTES STANDARD IRON POST PLACED
- SL. - DENOTES STRATA LOT
- PT. - DENOTES PART
- LCP - DENOTES LIMITED COMMON PROPERTY
- (C) - DENOTES COMMON PROPERTY
- (E) - DENOTES ELECTRICAL ROOM BEING
 LIMITED COMMON PROPERTY FOR THE
 EXCLUSIVE USE OF SL'S 3 TO 78
- (V) - DENOTES VENT BEING
 COMMON PROPERTY
- (MS) - DENOTES MECHANICAL SPACE
 BEING COMMON PROPERTY
- (D5)
TYPICAL - DENOTES ROOF DECK BEING LIMITED
 COMMON PROPERTY FOR THE
 EXCLUSIVE USE OF SL 5
- (B9)
TYPICAL - DENOTES BALCONY BEING LIMITED
 COMMON PROPERTY FOR THE
 EXCLUSIVE USE OF SL 9
- (RES) - DENOTES LIMITED COMMON PROPERTY
 FOR THE EXCLUSIVE USE OF
 SL'S 3 TO 78 INCLUSIVE
- (COM) - DENOTES LIMITED COMMON PROPERTY
 FOR THE EXCLUSIVE USE OF
 SL. 1 AND 2 INCLUSIVE

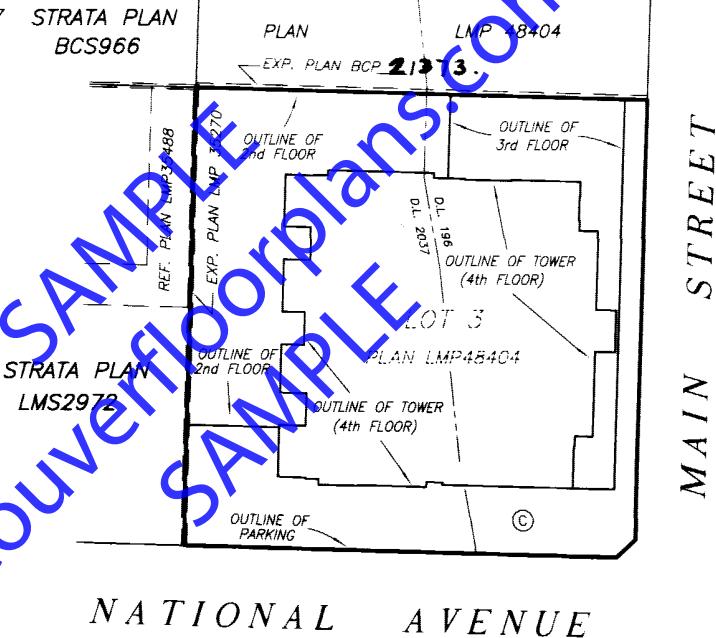

MAIN STREET

NATIONAL AVENUE

THIS STRATA PLAN CONTAINS LIMITED COMMON
 PROPERTY ACCORDING TO SEC. 73 (a)(i) OF
 THE STRATA PROPERTY ACT.

I, MIKE E. SHAW, A BRITISH COLUMBIA LAND SURVEYOR, CERTIFY:

1. THAT THE BUILDINGS SHOWN ON THIS STRATA PLAN ARE
 WITHIN THE EXTERNAL BOUNDARIES OF THE LAND THAT IS
 THE SUBJECT OF THE STRATA PLAN SUBJECT TO CLAUSE 2
 OF THIS ENDORSEMENT.
2. THAT CERTAIN PARTS OF THE BUILDINGS ARE NOT WITHIN THE
 EXTERNAL BOUNDARIES BUT APPROPRIATE AND NECESSARY
 EASEMENTS OR OTHER INTERESTS ARE REGISTERED UNDER
 NO. BL354172 AND NO.
 AS SET OUT IN SECTION 244(1)(f) OF THE
 STRATA PROPERTY ACT.

DATE: NOVEMBER 28TH, 2005.

SEE SHEET #2 FOR
 BOUNDARY DIMENSIONSSEE SHEET #3 AND #4 FOR
 BUILDING LOCATION
 AND DIMENSIONSNOTE:

ALL BOUNDARIES OF STRATA LOTS ARE PARALLEL
 TO, PERPENDICULAR TO, OR AT 45° DEFLECTION
 TO, UNLESS OTHERWISE SHOWN.

BENNETT & ASSOCIATES
 B.C. LAND SURVEYORS
 #201-9547 152nd STREET,
 SURREY, B.C.
 PHONE: 582-0717



DRAWING # 30433-11
 FILE # 30433-11-FS
 DATE : NOVEMBER 28, 2005

THIS PLAN LIES WITHIN THE
 GREATER VANCOUVER REGIONAL DISTRICT

BOUNDARY DIMENSIONS

STRATA PLAN BCS 1644

SCALE 1:750

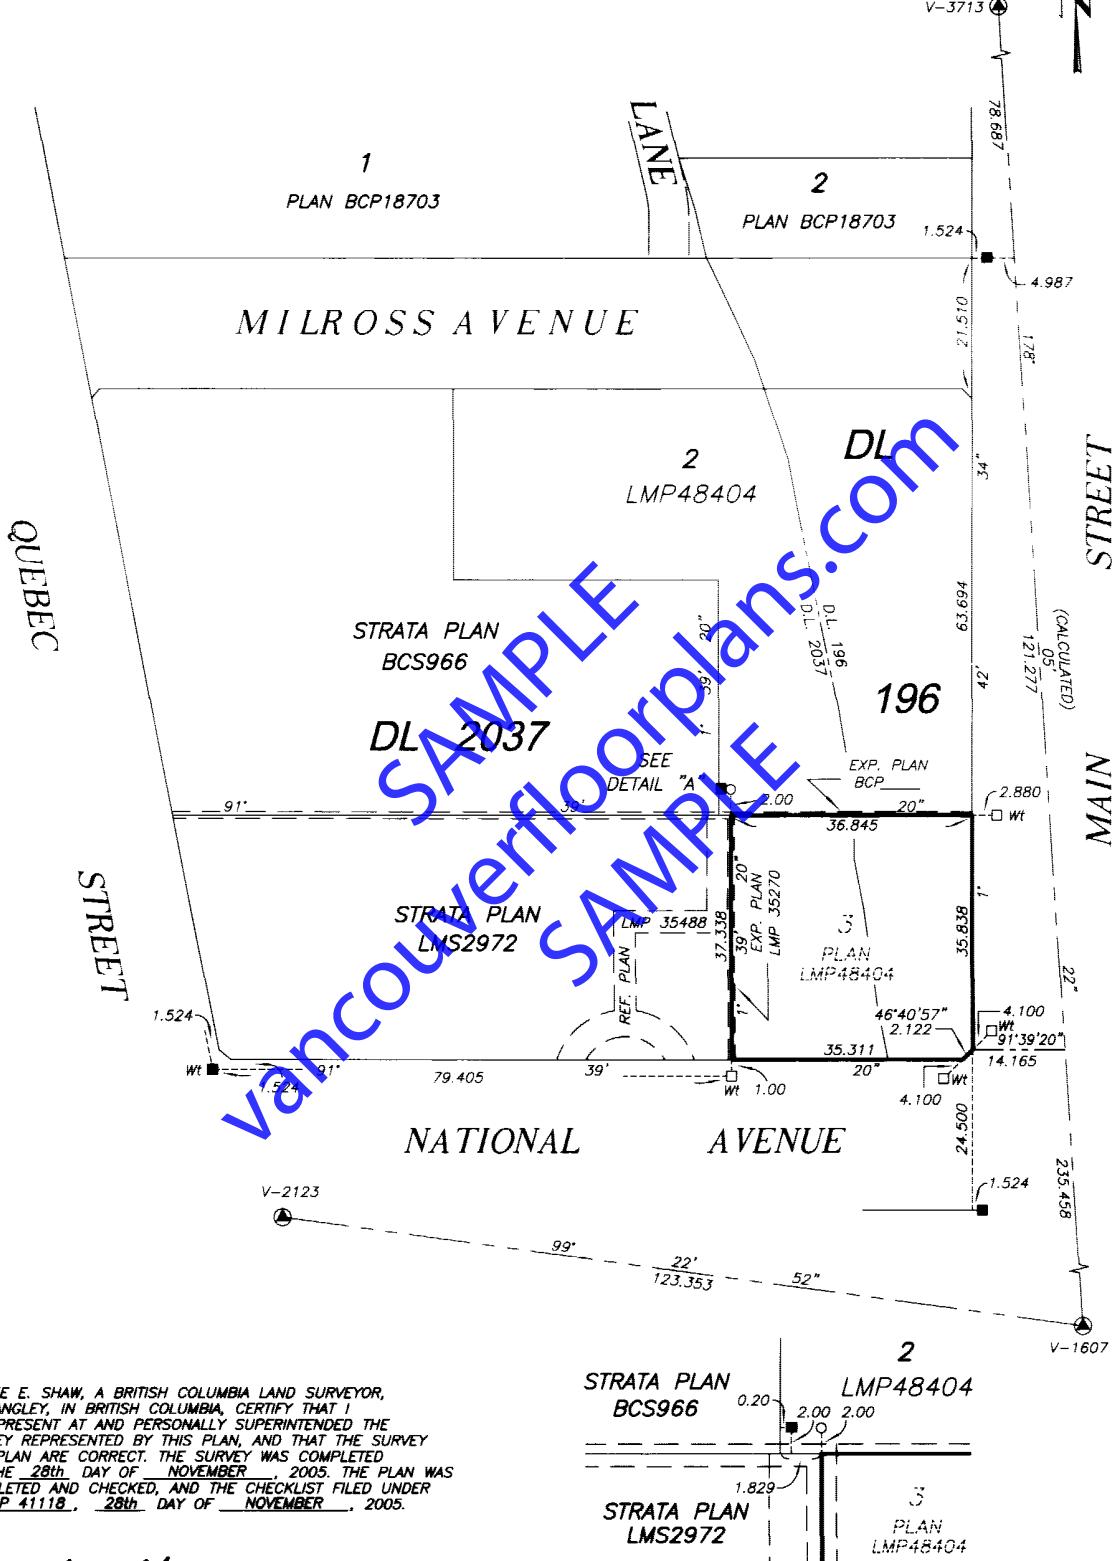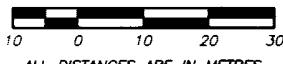

I, MIKE E. SHAW, A BRITISH COLUMBIA LAND SURVEYOR,
OF LANGLEY, IN BRITISH COLUMBIA, CERTIFY THAT I
WAS PRESENT AT AND PERSONALLY SUPERINTENDED THE
SURVEY REPRESENTED BY THIS PLAN, AND THAT THE SURVEY
AND PLAN ARE CORRECT. THE SURVEY WAS COMPLETED
ON THE 28th DAY OF NOVEMBER, 2005. THE PLAN WAS
COMPLETED AND CHECKED, AND THE CHECKLIST FILED UNDER
ECP 41118, 28th DAY OF NOVEMBER, 2005.

Mike E. Shaw

B.C.L.S.


DETAIL "A"
NOT TO SCALE

BUILDING LOCATION
AND DIMENSIONS

STRATA PLAN BCS 1644

SCALE 1:200

 ALL DISTANCES ARE IN METRES.

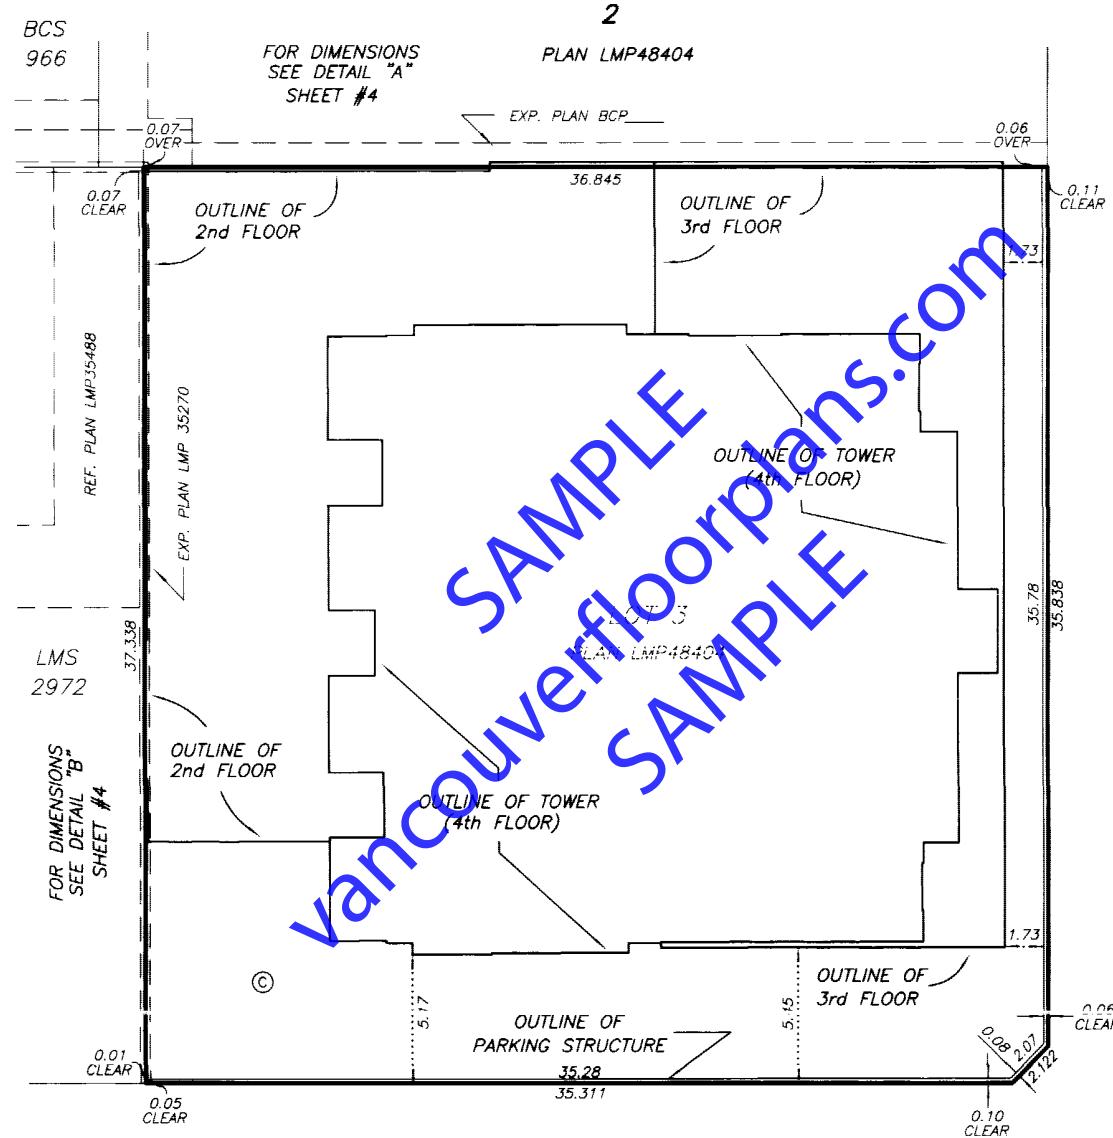


M A I N S T R E E T

BUILDING LOCATION
AND DIMENSIONS


STRATA PLAN BCS 1644

DETAIL SHEET

2

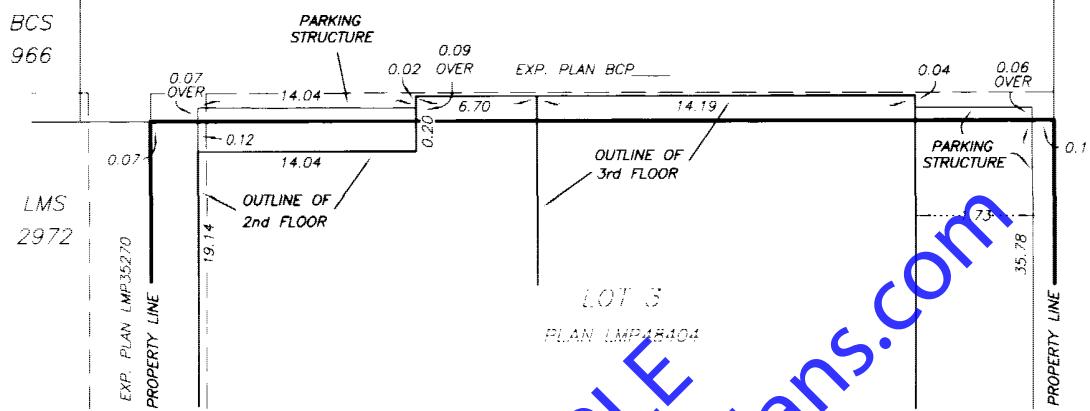

MAIN STREET

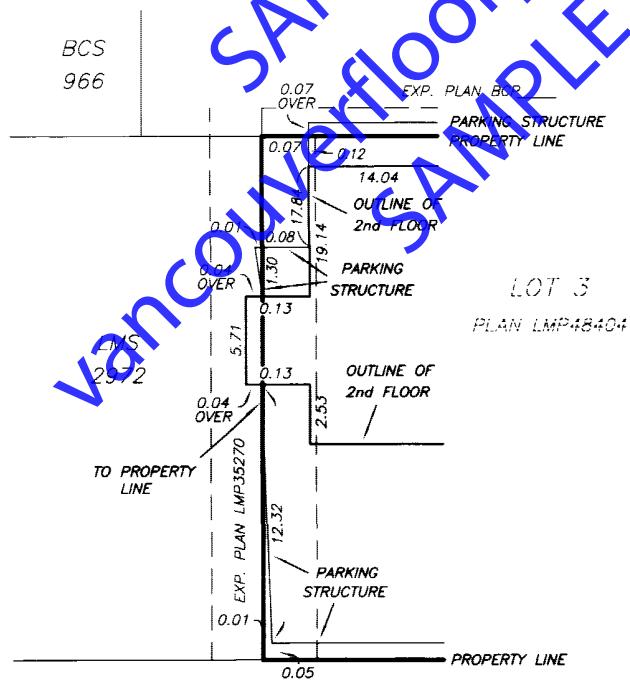

NATIONAL AVENUE

DETAIL "B"


NOT TO SCALE

STRATA PLAN BCS 1644

OWNER:

BOSA DEVELOPMENT CORPORATION
(INCORPORATION NO. 337862)


- AUTHORIZED SIGNATORY NATALE BOSA

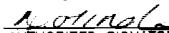
- AUTHORIZED SIGNATORY DORINDA BIRCH


WITNESS AS TO BOTH SIGNATURES BETTY WALE


Admin. Asst.

OCCUPATION OF WITNESS
#500-1901 KESSER HUE.
BURNABY, B.C. V5C 6S3


ADDRESS OF WITNESS

MORTGAGEE:

ROYAL BANK OF CANADA

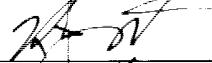
- AUTHORIZED SIGNATORY KELLY MCKNIGHT
SR. ACCOUNT MANAGER


- AUTHORIZED SIGNATORY SYLVIA KOVESCI
ACCOUNT MANAGER

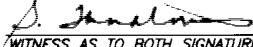
WITNESS AS TO BOTH SIGNATURES SARA TANATMIS

ADMIN. ASST.

OCCUPATION OF WITNESS
36TH FLO., 1055 W. GEORGIA ST.
VANCOUVER, B.C. V6E 3S5

ADDRESS OF WITNESS

THE CITY OF VANCOUVER REGISTERED OWNER OF
COVENANTS GD108707, GD108710 AND BP309066
HEREBY CONSENTS TO THE DEPOSIT OF THIS PLAN.


- AUTHORIZED SIGNATORY
JOYCE JOHNSON ESQ

- AUTHORIZED SIGNATORY

I, MIKE E. SHAW, A BRITISH COLUMBIA LAND SURVEYOR,
CERTIFY THAT THE BUILDING INCLUDED IN THIS STRATA
PLAN HAS NOT, AS OF NOVEMBER 28th, 2005, BEEN
PREVIOUSLY OCCUPIED.


- MIKE E. SHAW B.C.L.S.


SECTION A - A"

STRATA PLAN BCS 1644

SCALE 1:150




FOR CONTINUATION SEE SHEET #7

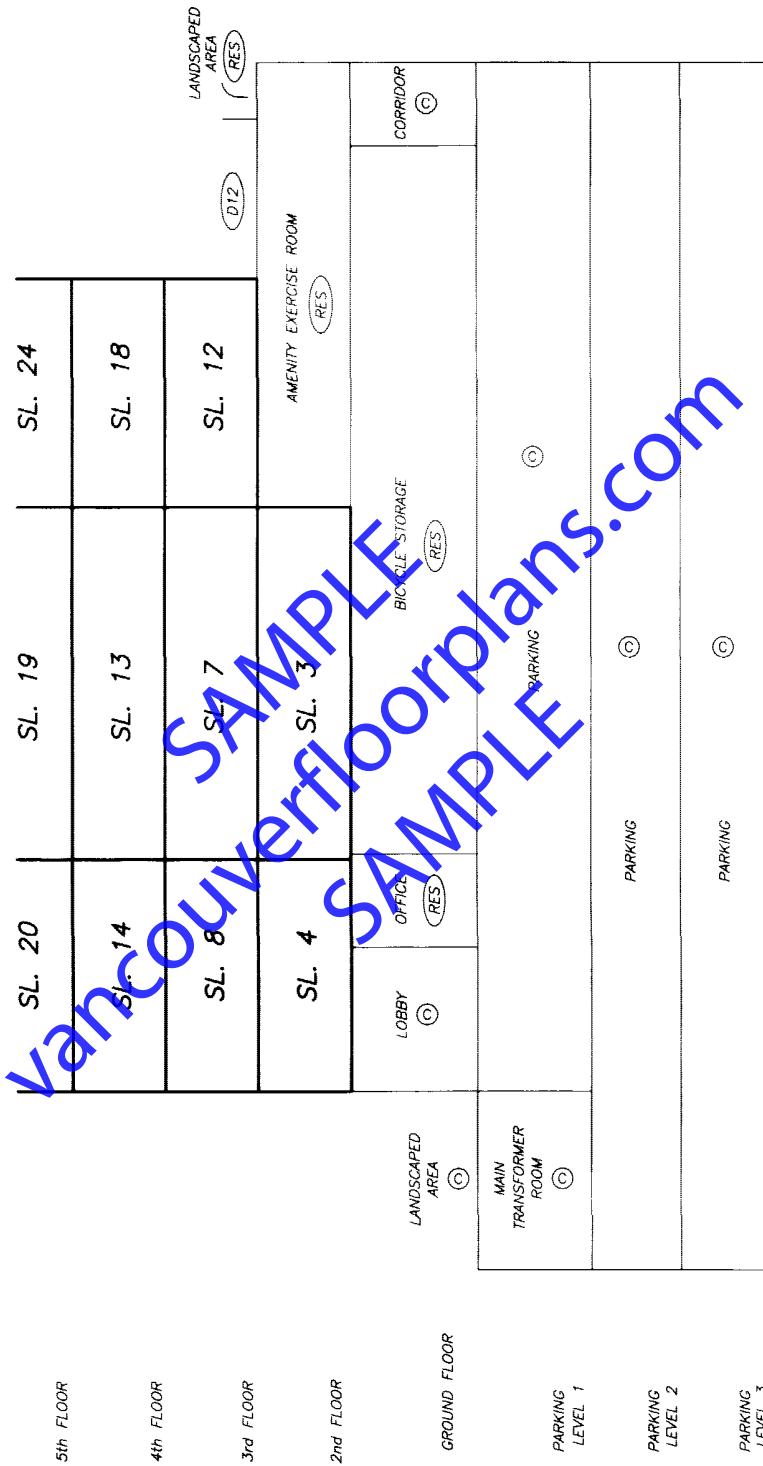

SECTION A - A"

STRATA PLAN BCS

SCALE 1:150

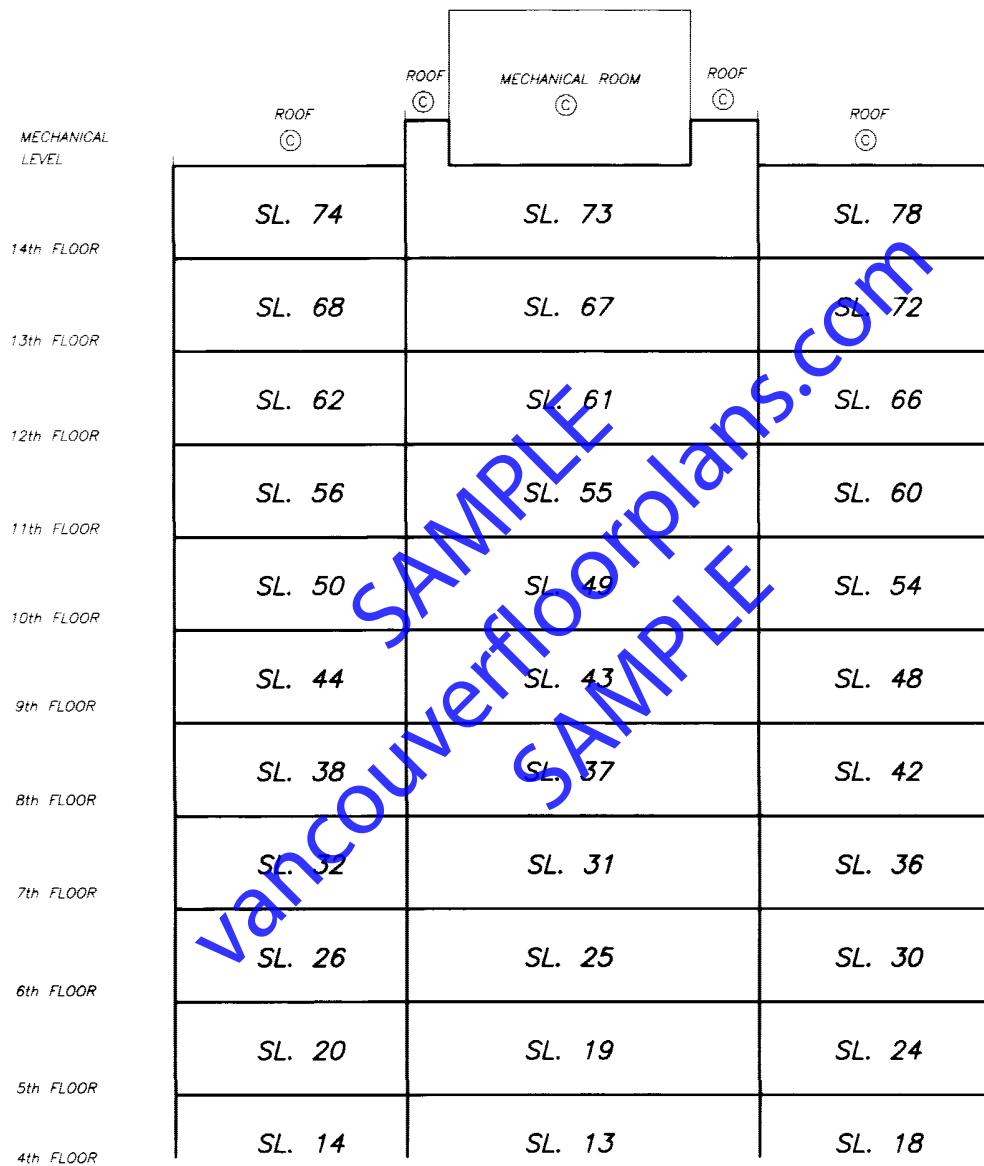


FOR CONTINUATION SEE SHEET #6



PARKING LEVEL 3
FLOOR PLAN

STRATA PLAN BCS 1644

SCALE 1:150

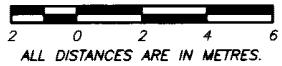


ALL DISTANCES ARE IN METRES.

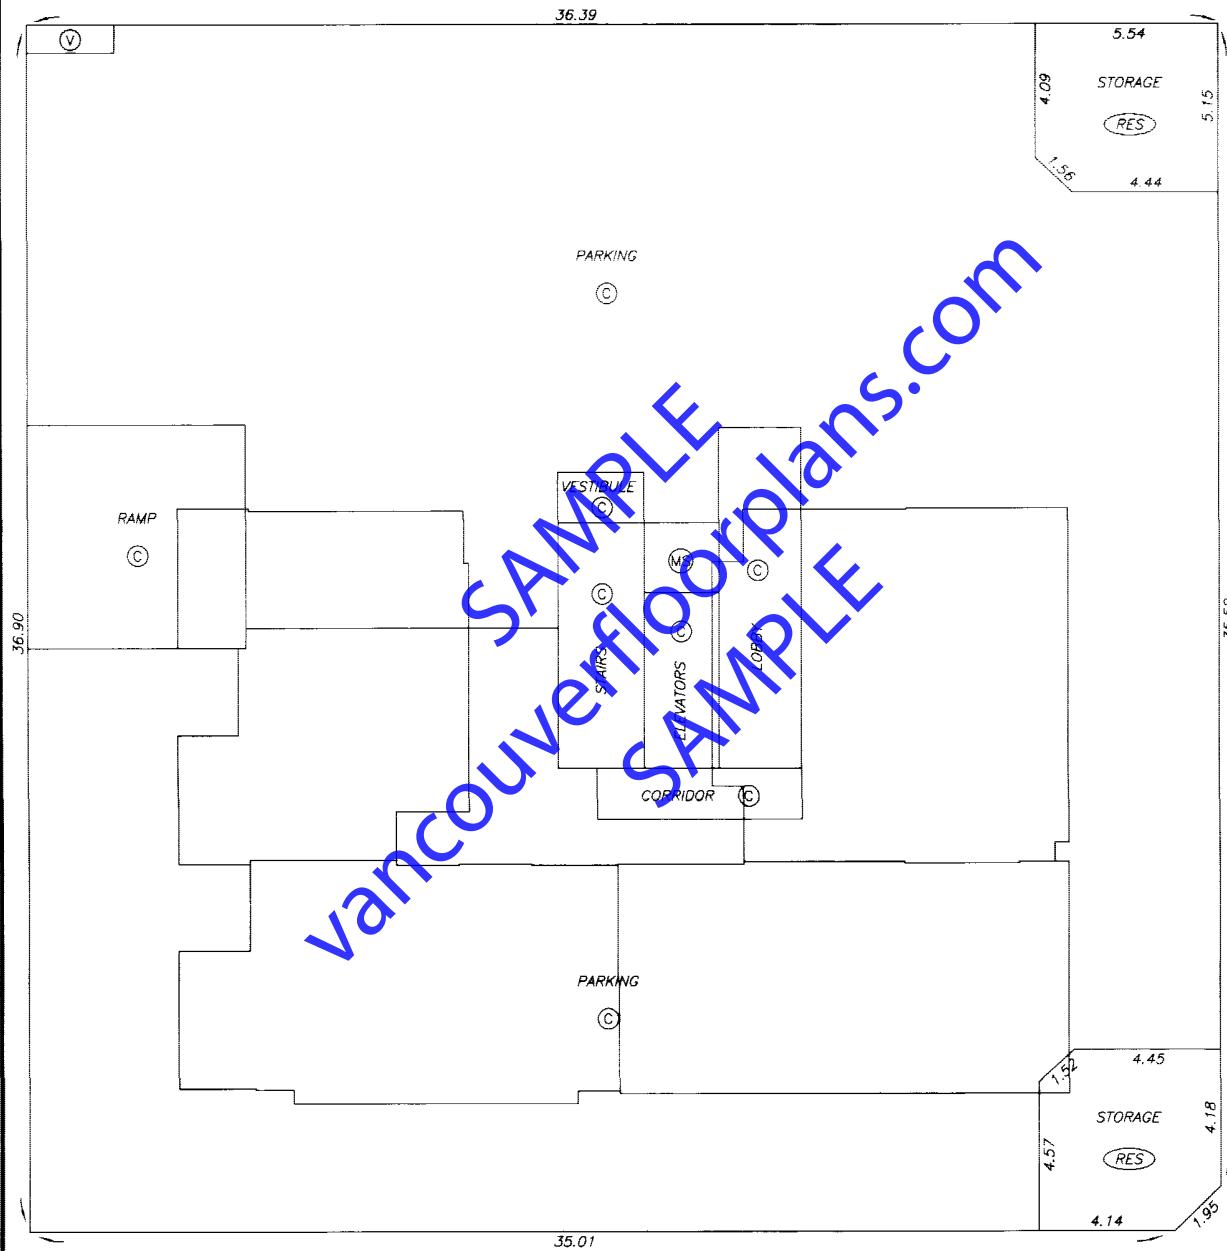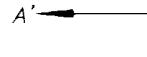



PARKING LEVEL 2
FLOOR PLAN

STRATA PLAN BCS 1644

SCALE 1:150

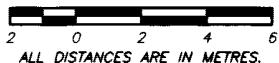

ALL DISTANCES ARE IN METRES.

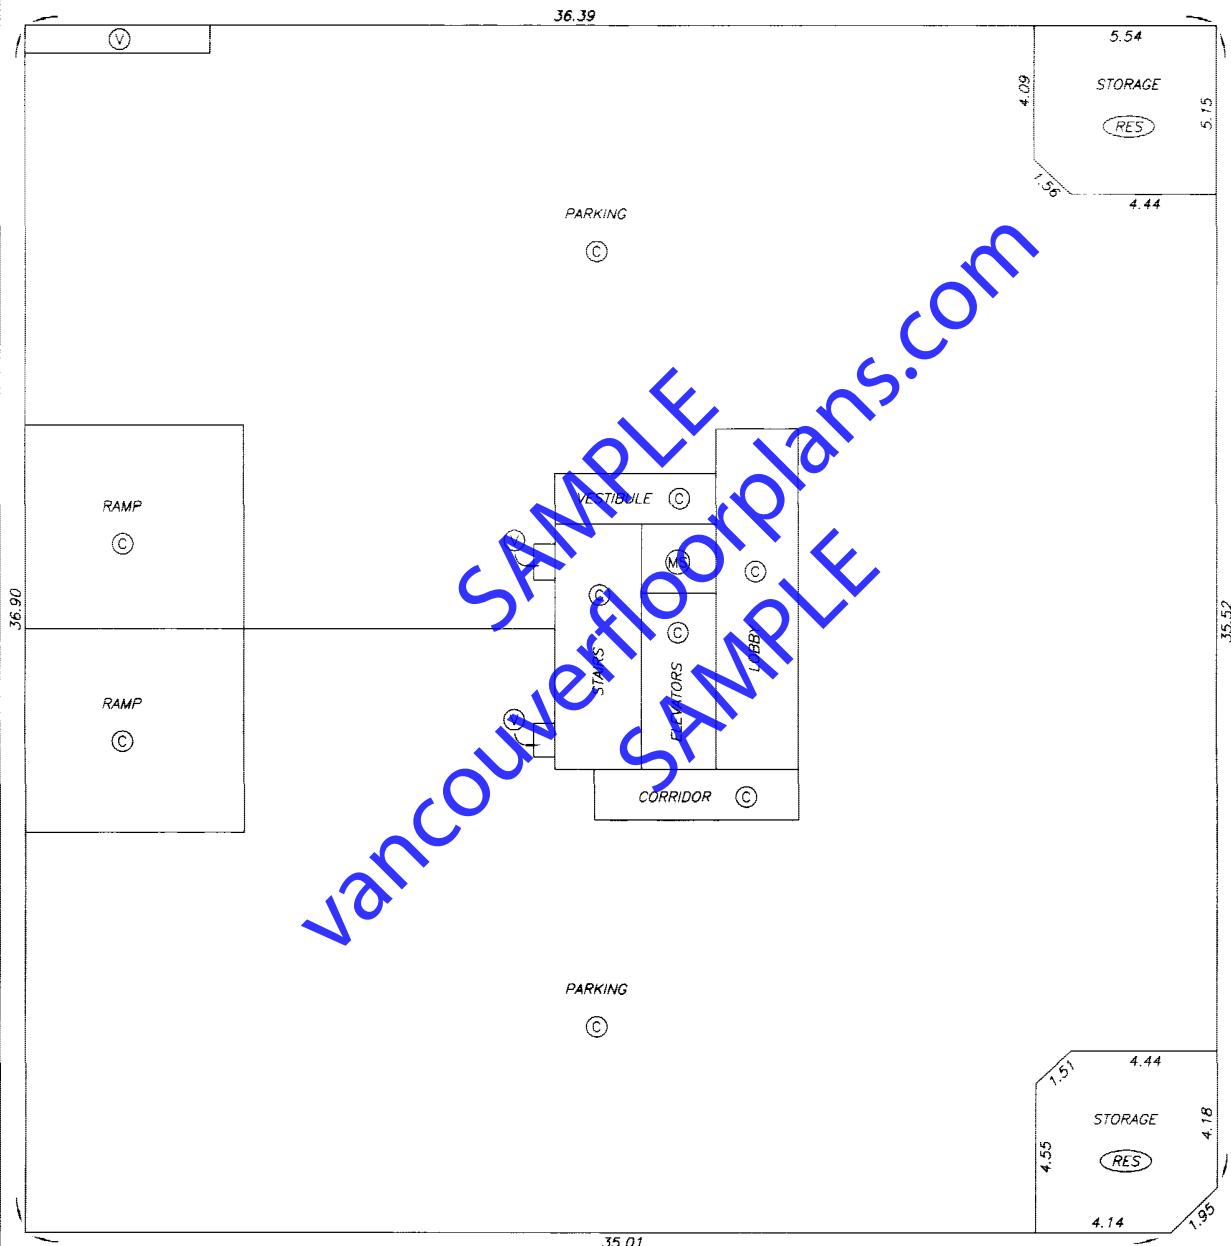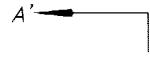


PARKING LEVEL 1
FLOOR PLAN

STRATA PLAN BCS 1644

SCALE 1:150



ALL DISTANCES ARE IN METRES.

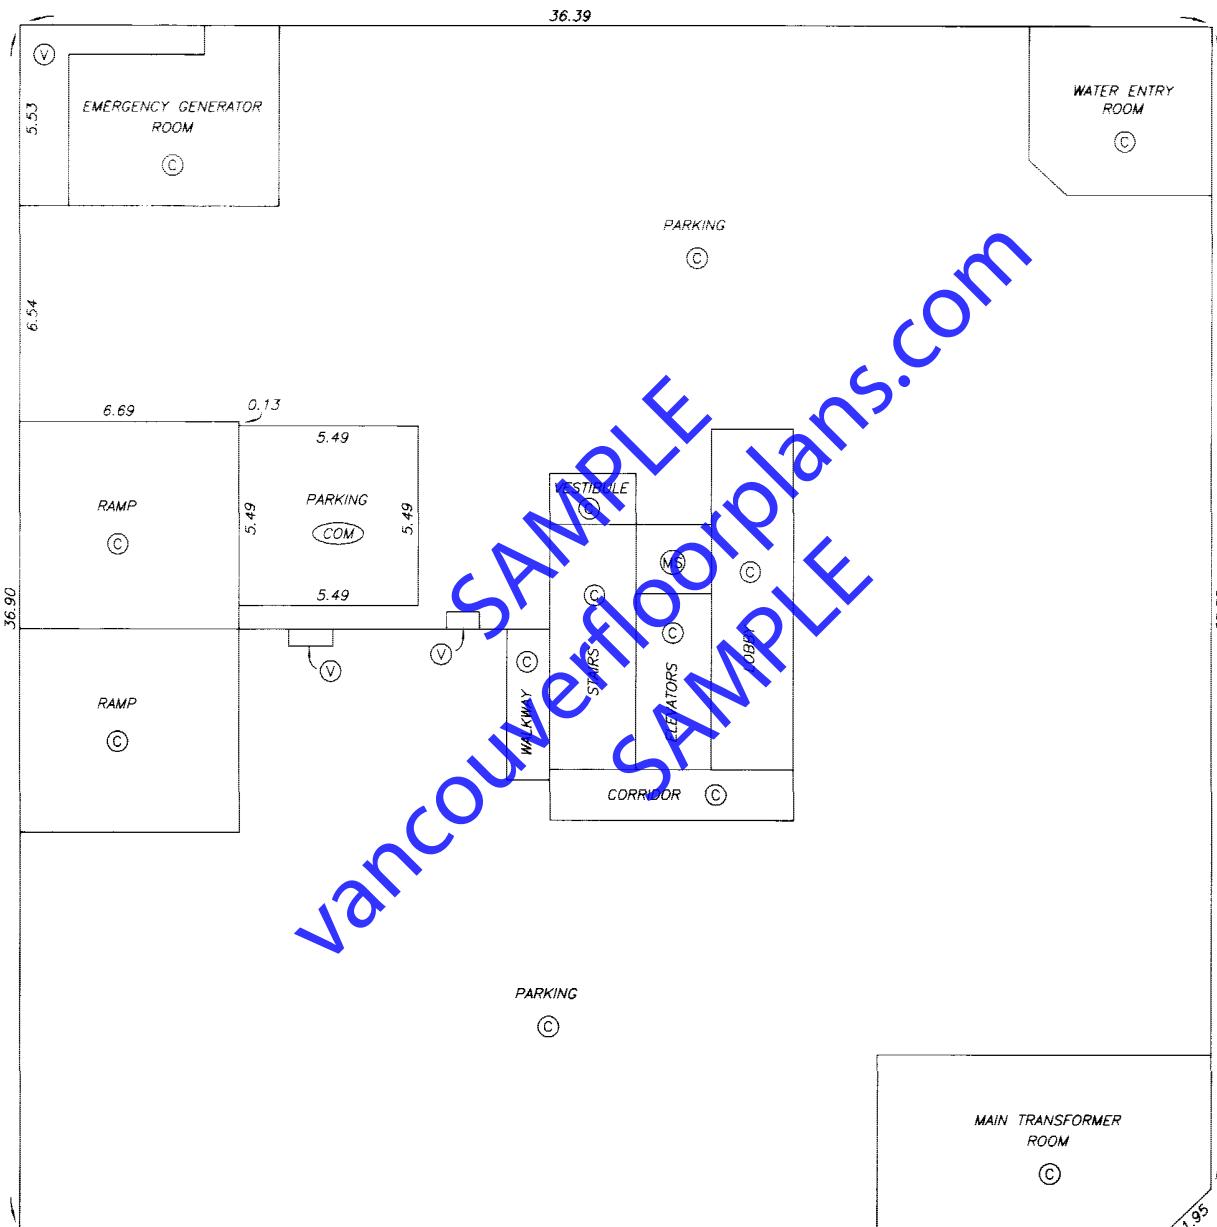

vancouverfloorplans.com
 SAMPLE
 SAMPLE

GROUND FLOOR PLAN

STRATA PLAN BCS 1644


SCALE 1:150



ALL DISTANCES ARE IN METRES.



A' -

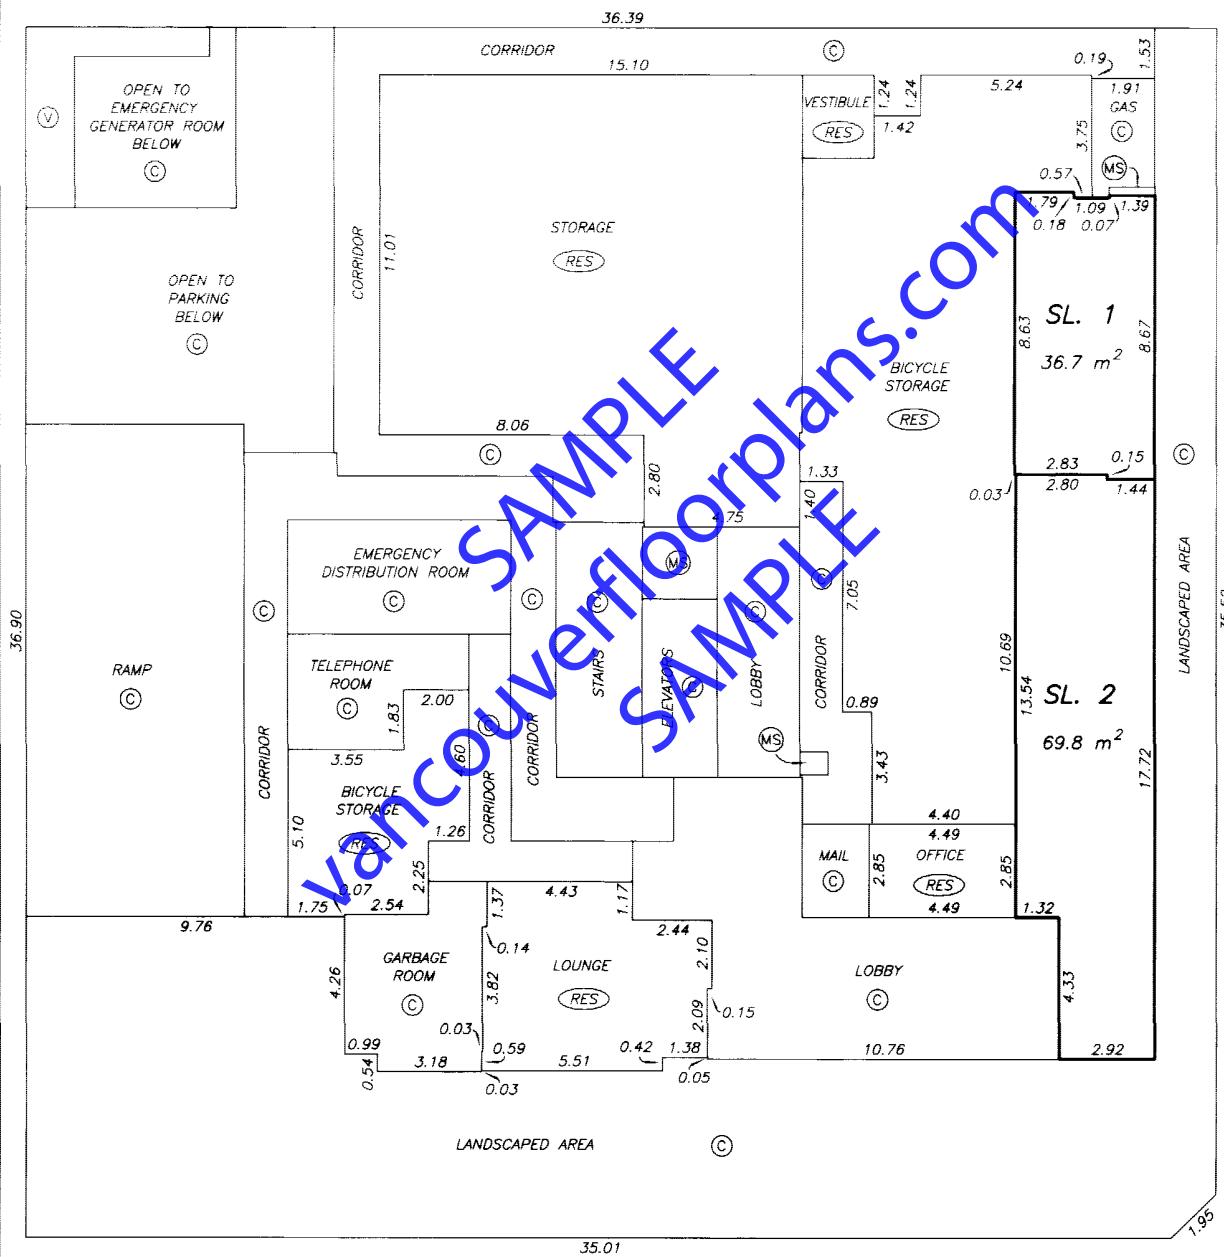

VANCOUVERSAMPLE
SAMPLE
SAMPLE

DATE : NOVEMBER 28, 2005


M.E.S.

A' -


2ND FLOOR PLAN

STRATA PLAN BCS 1644

SCALE 1:150

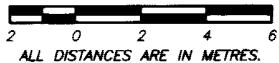

A'

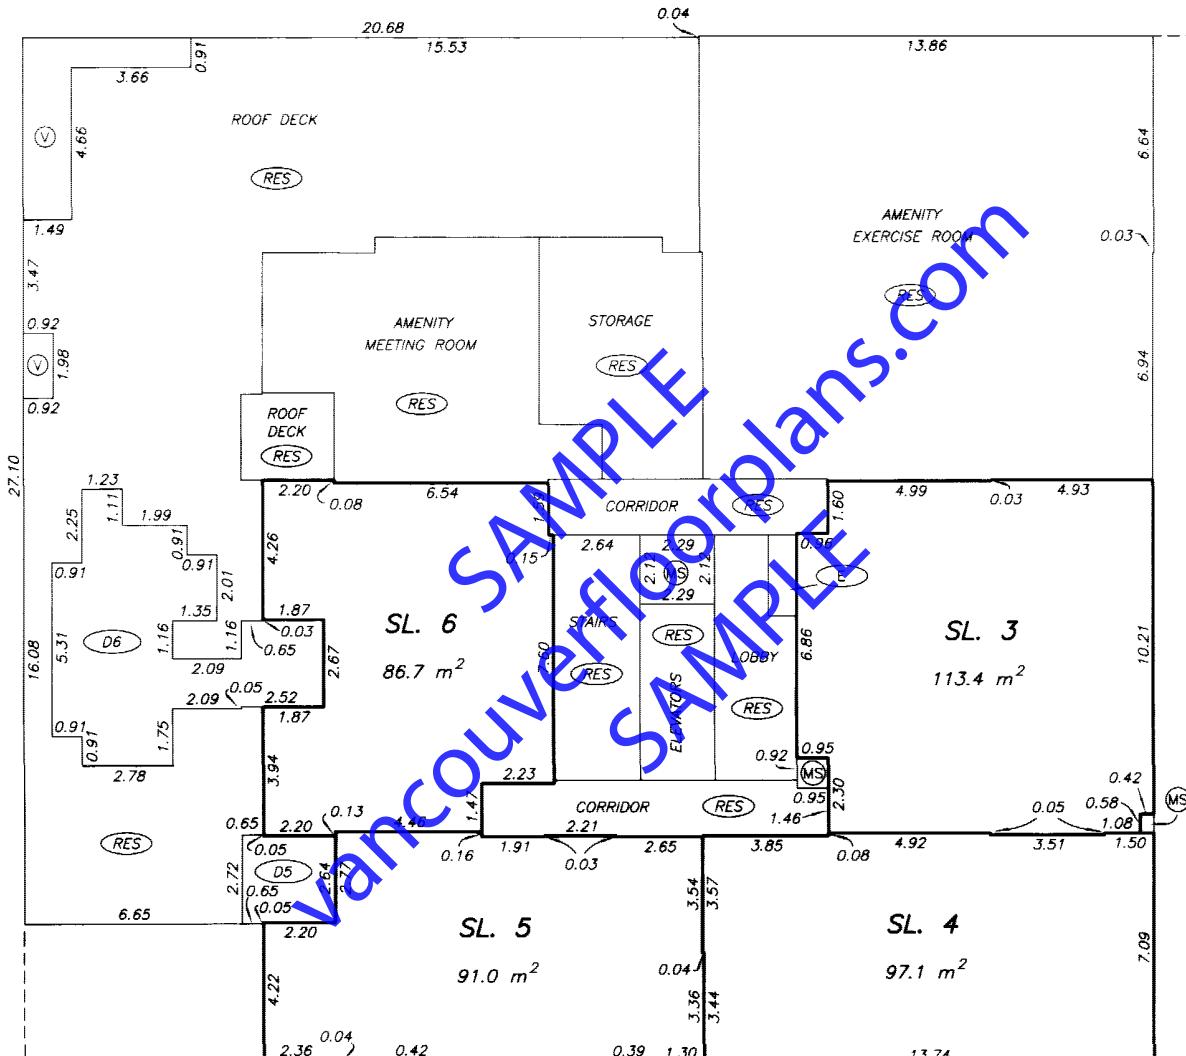PERIMETER
OF FLOOR
BELOW

A


3RD FLOOR PLAN

STRATA PLAN BCS 1644

SCALE 1:150

PERIMETER
OF FLOOR
BELOW

A'

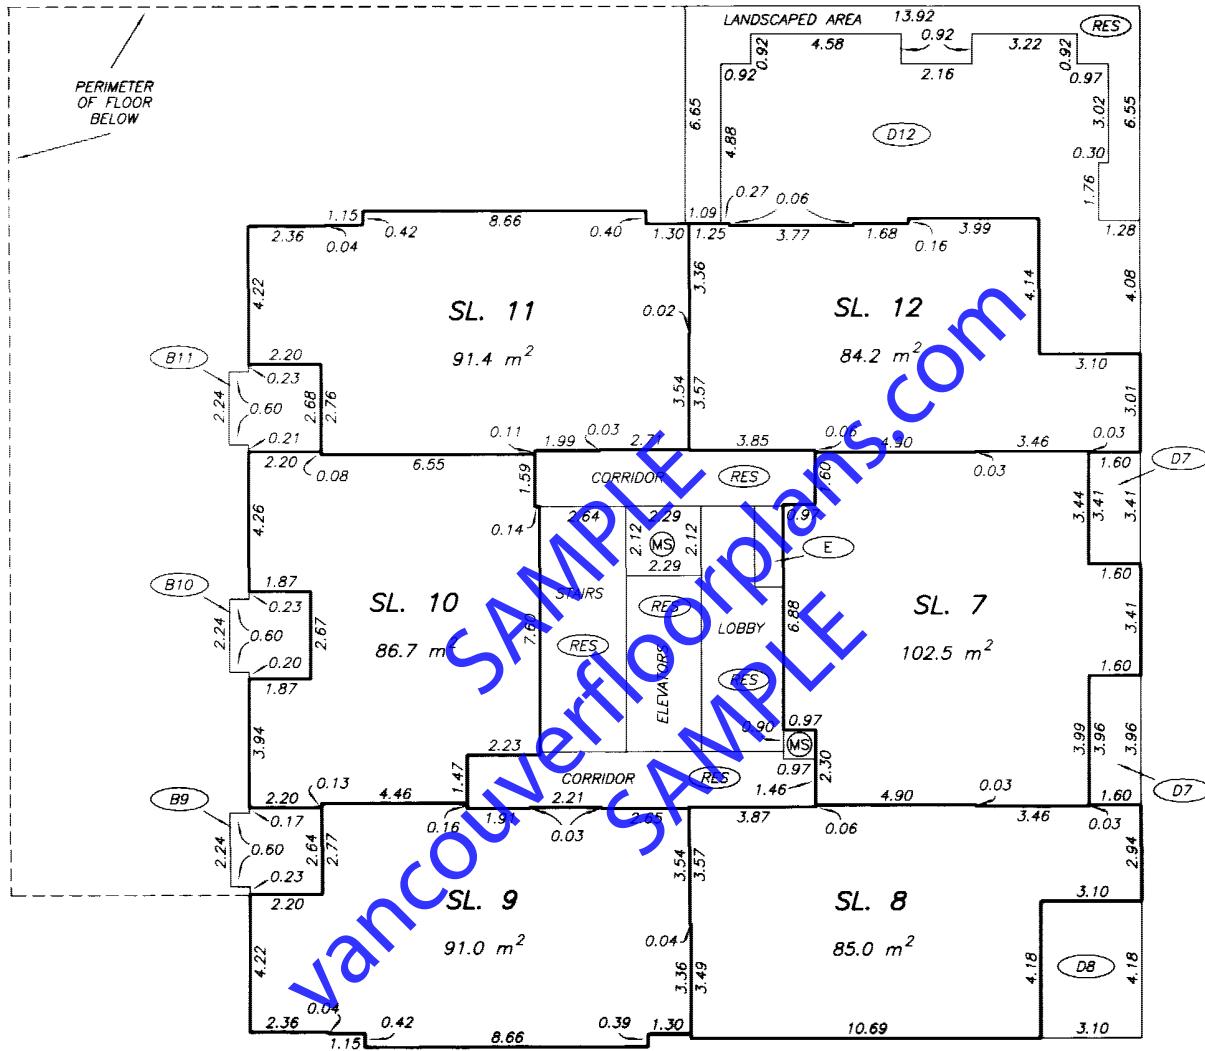

A



4TH FLOOR PLAN

STRATA PLAN BCS 1644

SCALE 1:150



ALL DISTANCES ARE IN METRES.

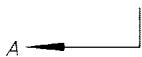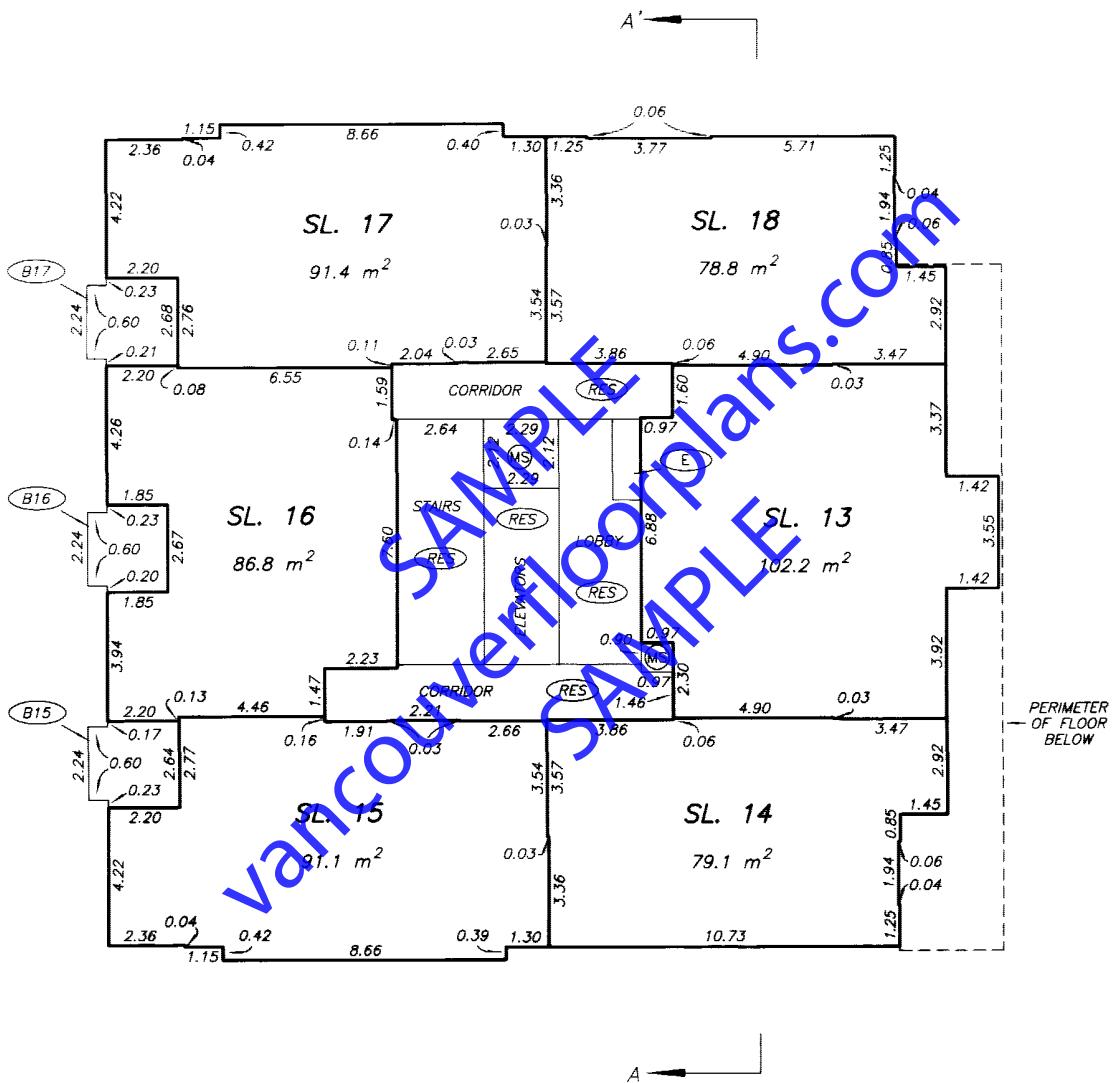


5TH FLOOR PLAN

STRATA PLAN BCS 1644

SCALE 1:150



A'

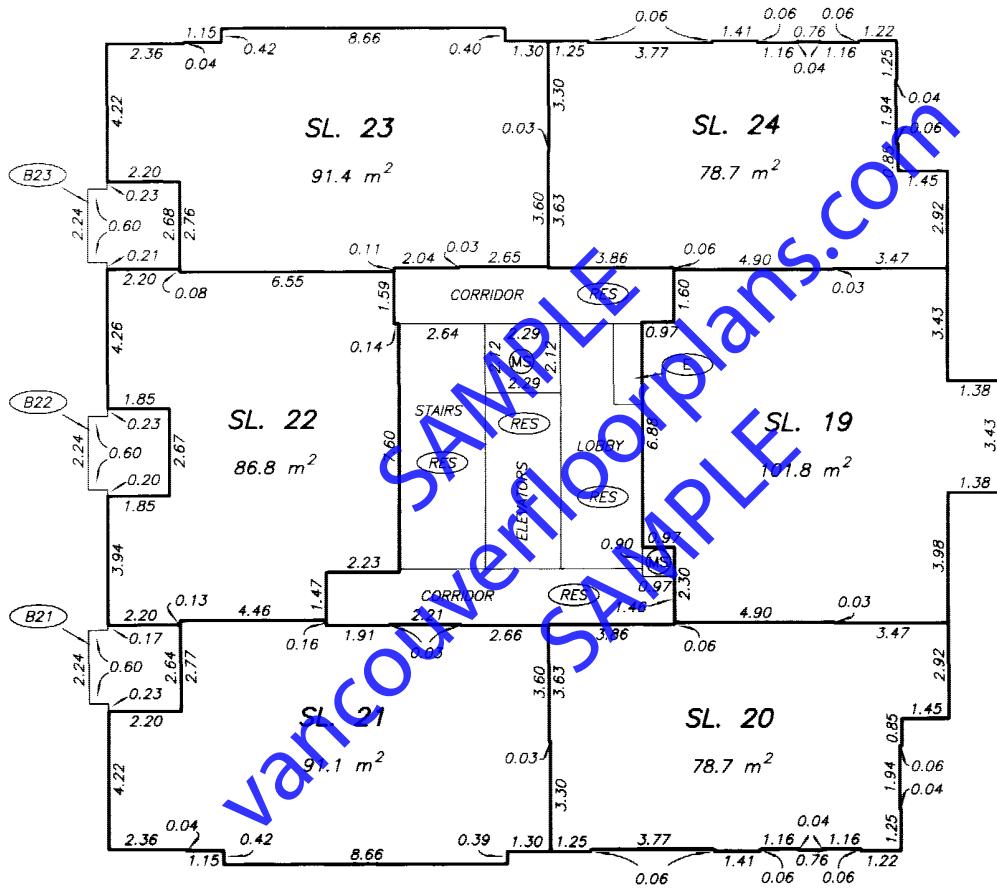


A


6TH FLOOR PLAN

STRATA PLAN BCS 1644

SCALE 1:150

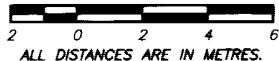

A'

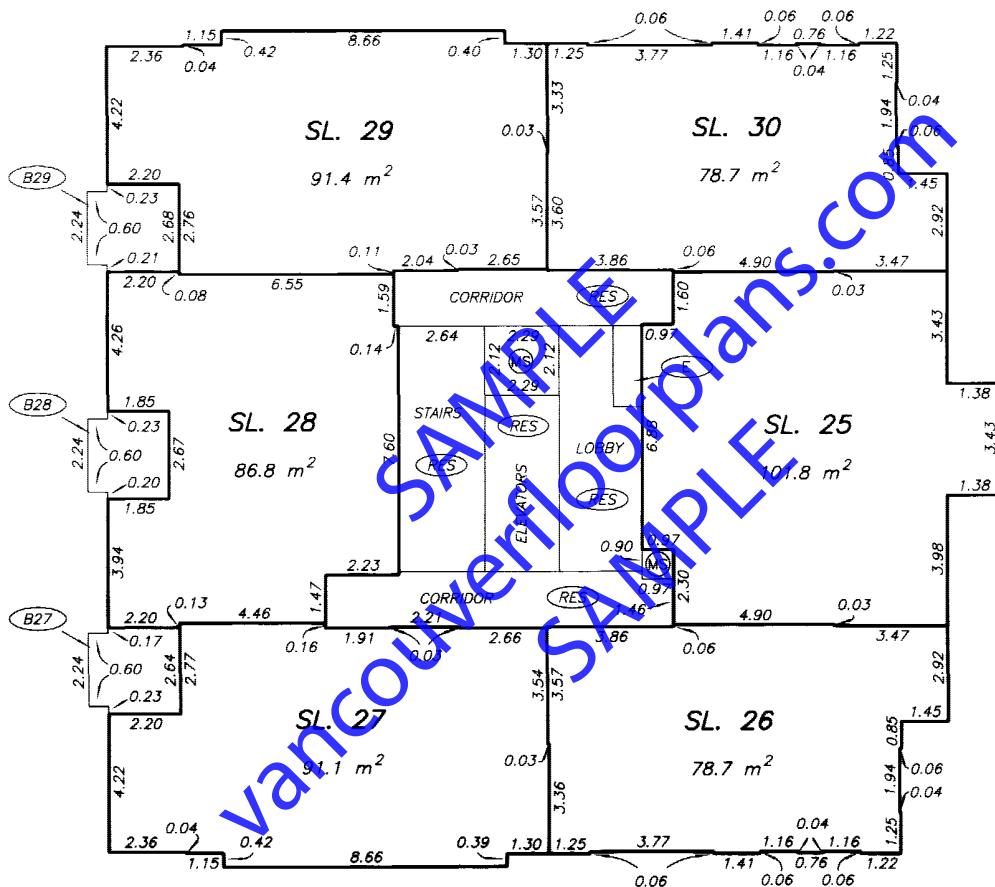

A


7TH FLOOR PLAN

STRATA PLAN BCS 1644

SCALE 1:150



A'

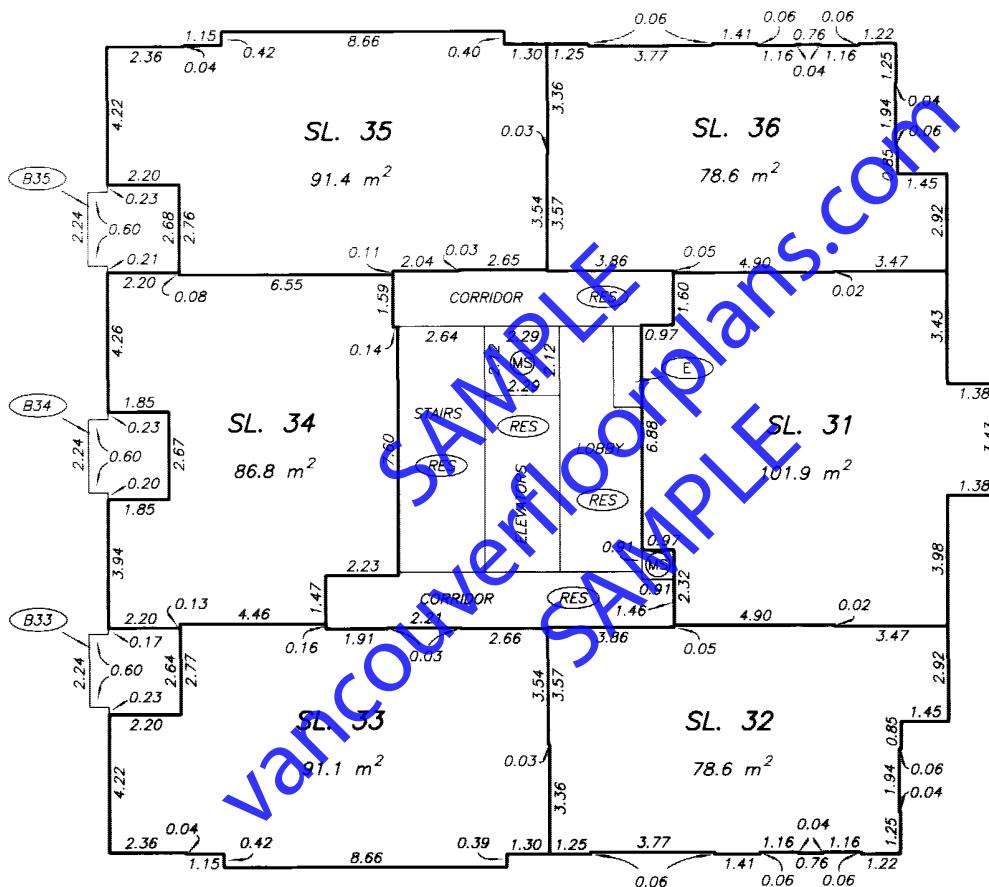


vancouverfloorplans.com

A

8TH FLOOR PLANSTRATA PLAN BCS 1644

SCALE 1:150


ALL DISTANCES ARE IN METRES.

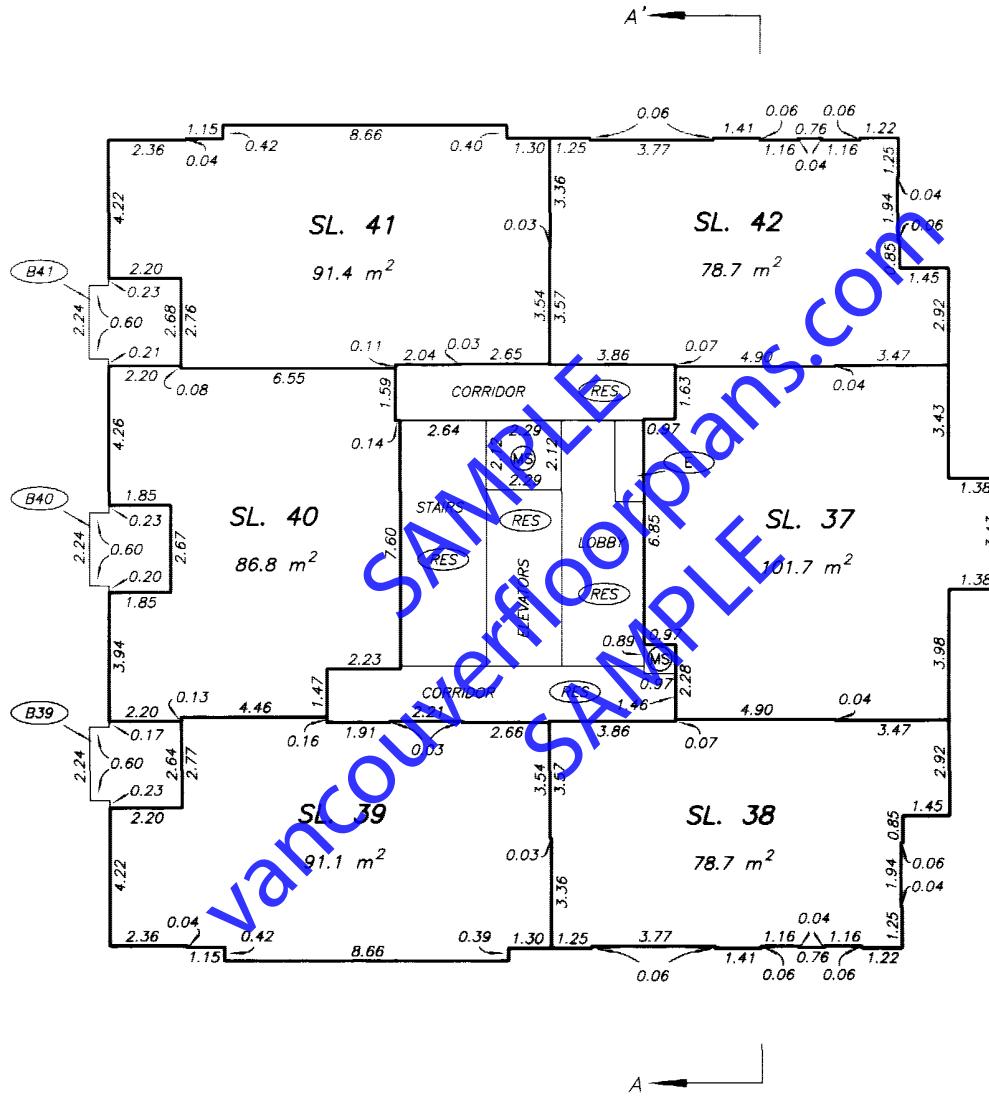

vancouverfloorplans.com


9TH FLOOR PLAN

STRATA PLAN BCS 1644

SCALE 1:150



A'

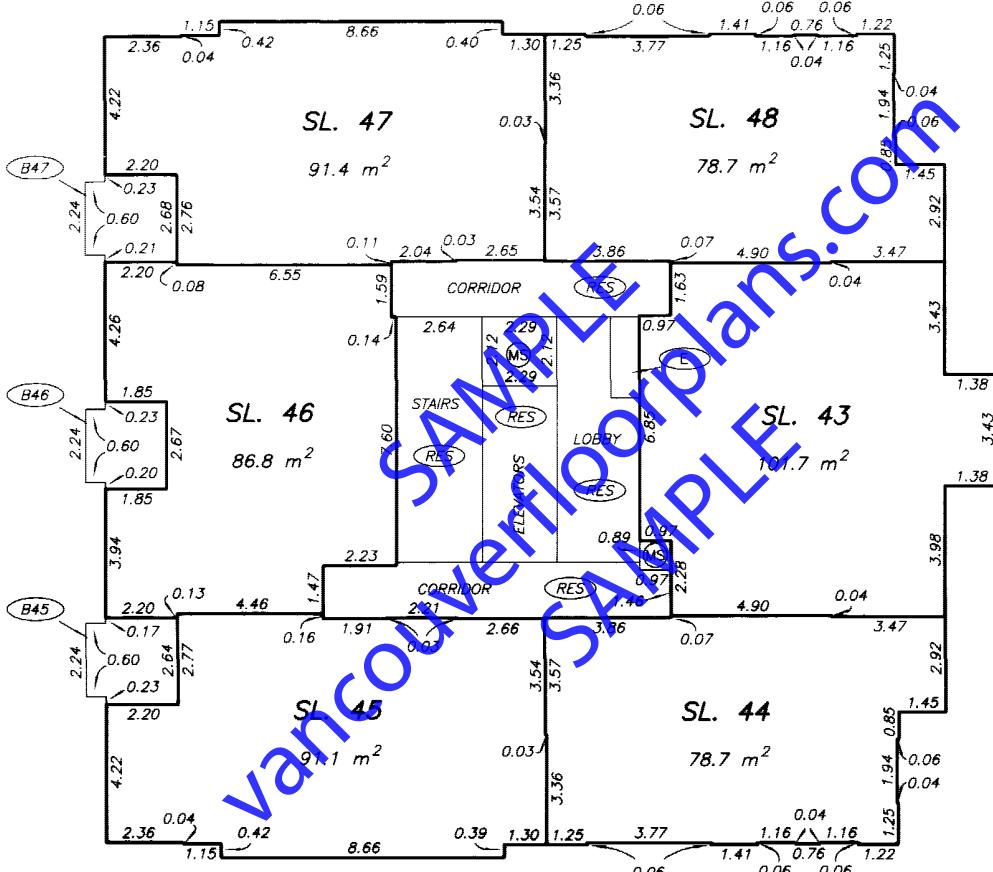


A


10TH FLOOR PLAN

STRATA PLAN BCS 1644

SCALE 1:150

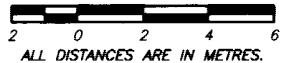

A'

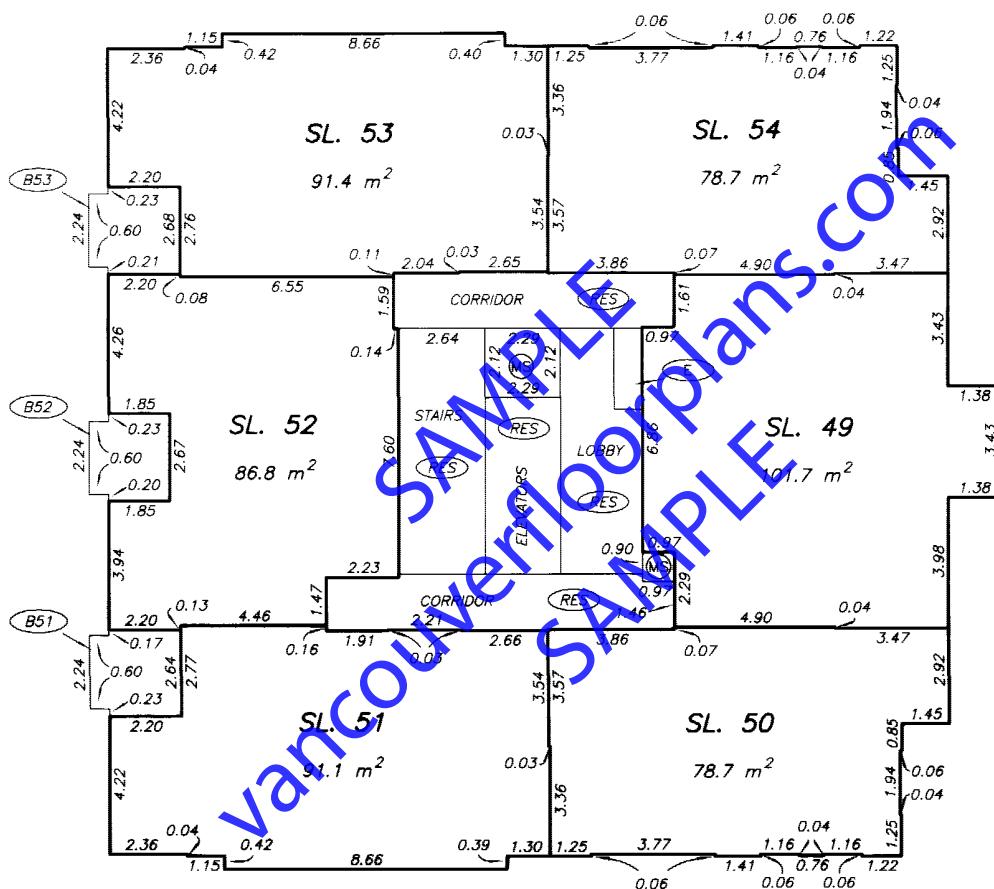

A


11TH FLOOR PLAN

STRATA PLAN BCS 1644

SCALE 1:150



A'

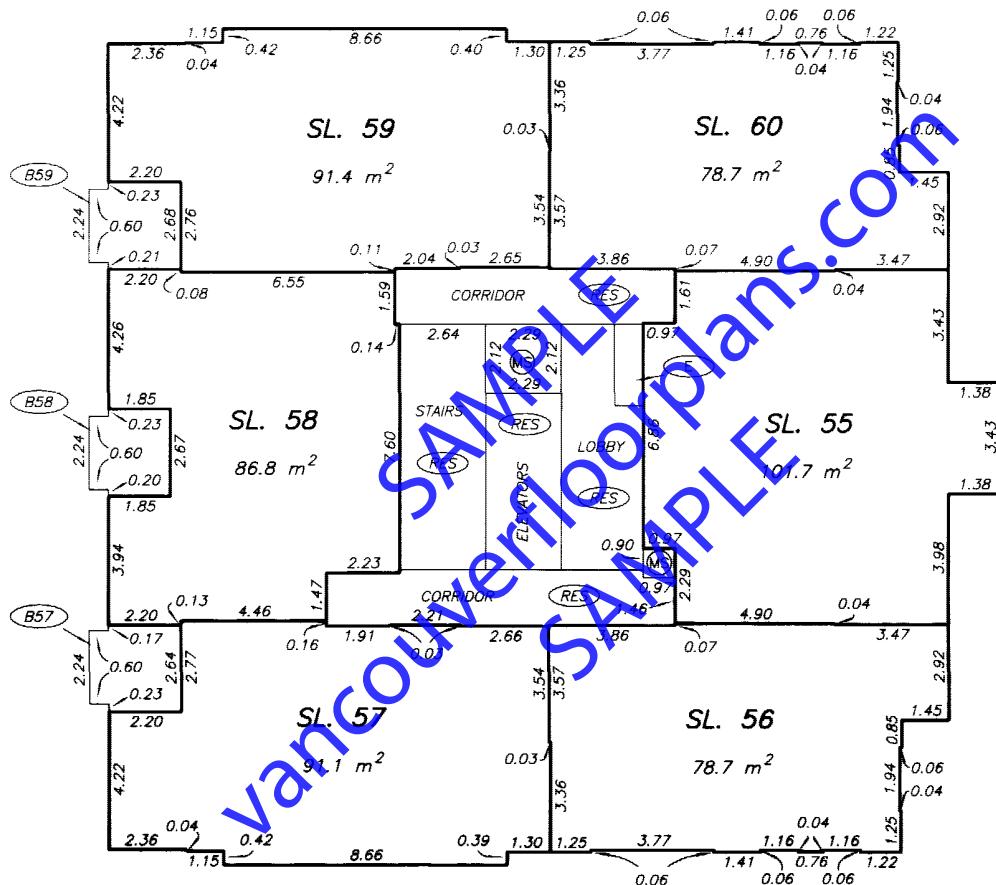


A'

12TH FLOOR PLAN

STRATA PLAN BCS 1644



A'


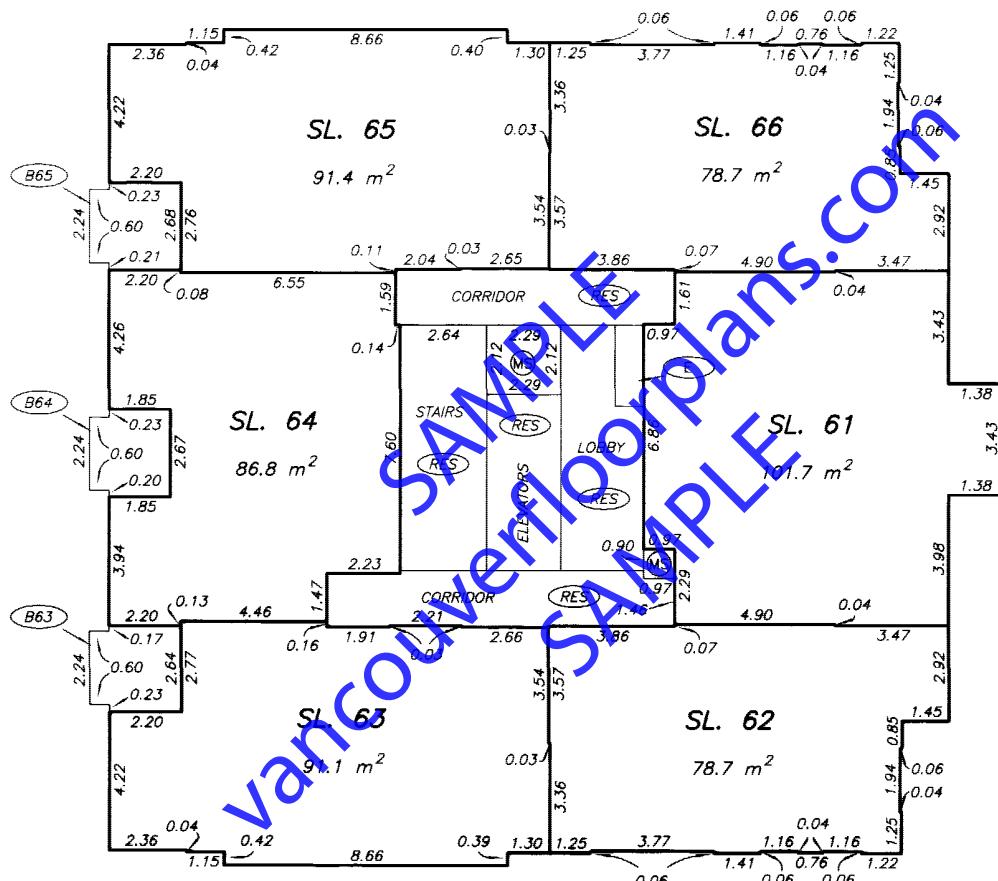


A'

13TH FLOOR PLAN

STRATA PLAN BCS 1644

SCALE 1:150

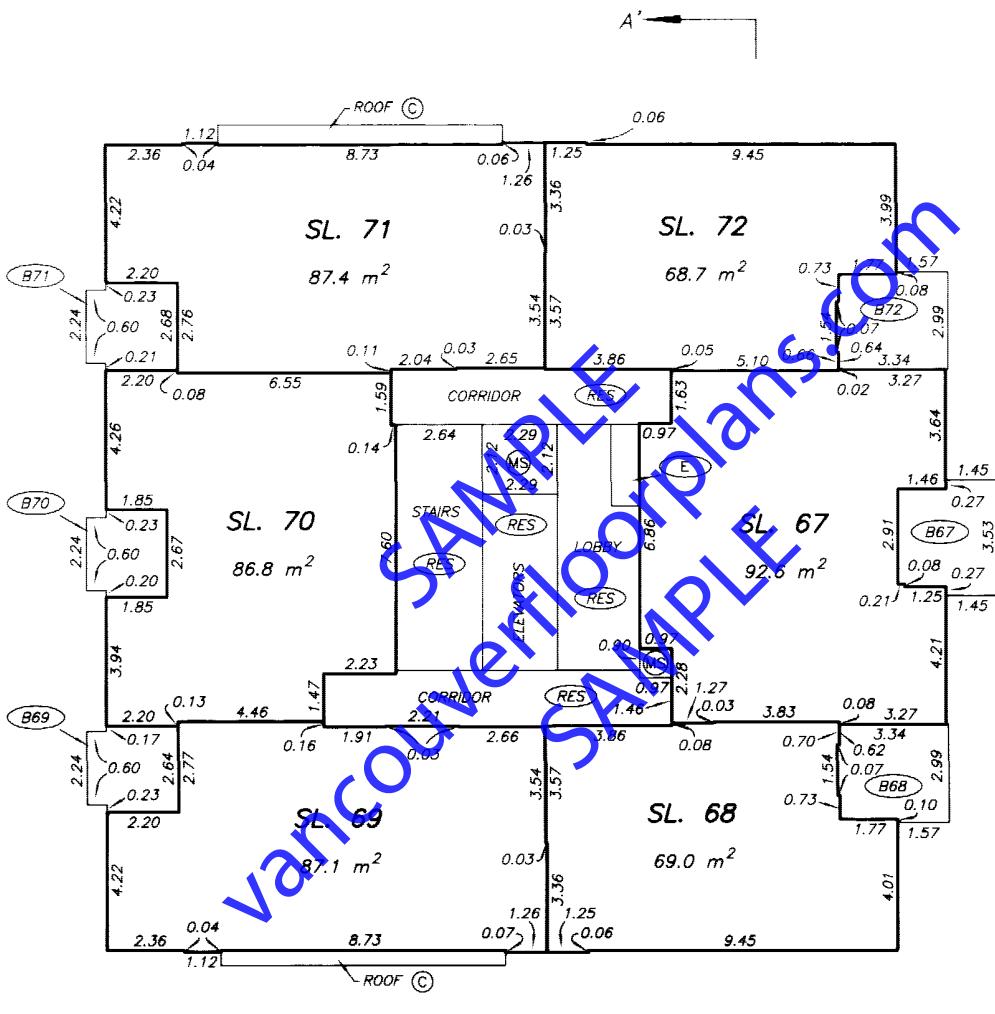
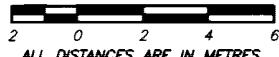


vancouverfloorplans.com

14TH FLOOR PLAN

STRATA PLAN BCS 1644

SCALE 1:150

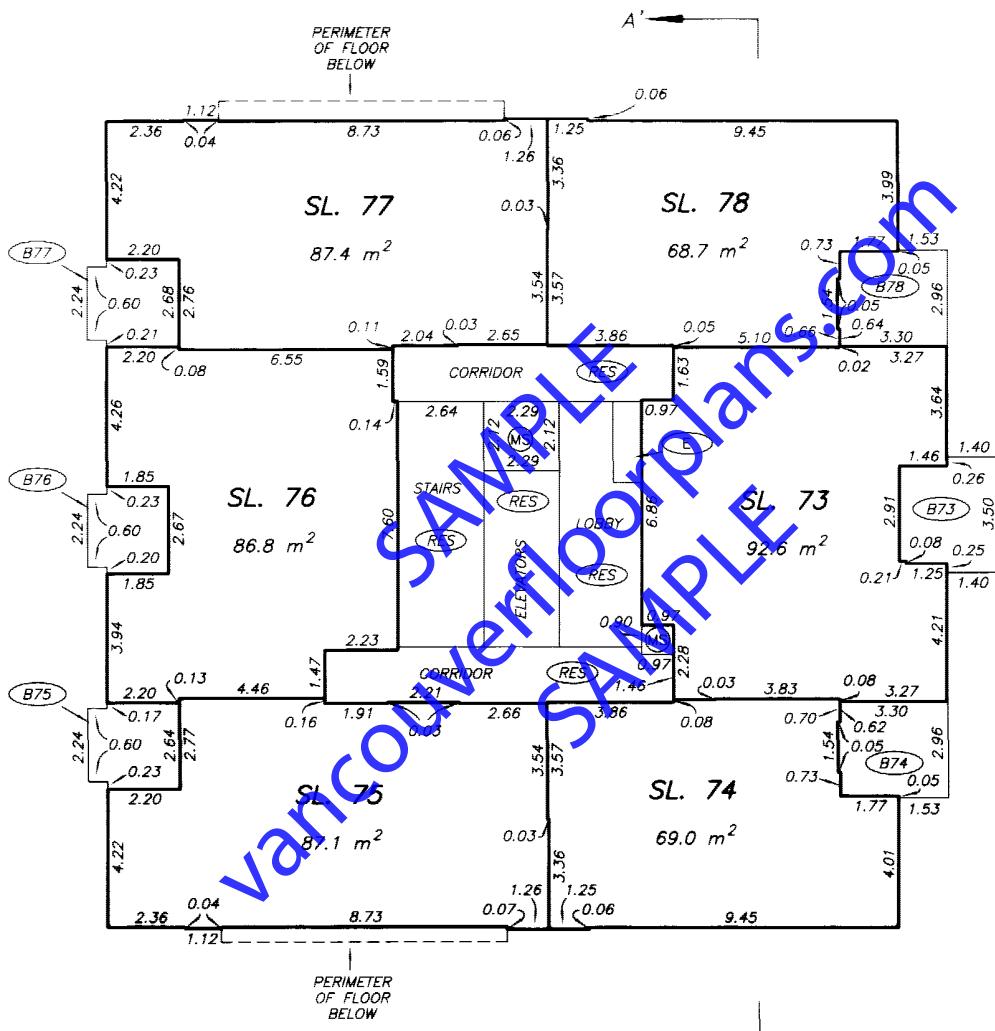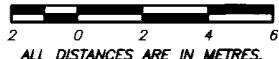

vancouverfloorplans.com


MECHANICAL LEVEL
FLOOR PLAN

STRATA PLAN BCS 1644

SCALE 1:150





ALL DISTANCES ARE IN METRES.

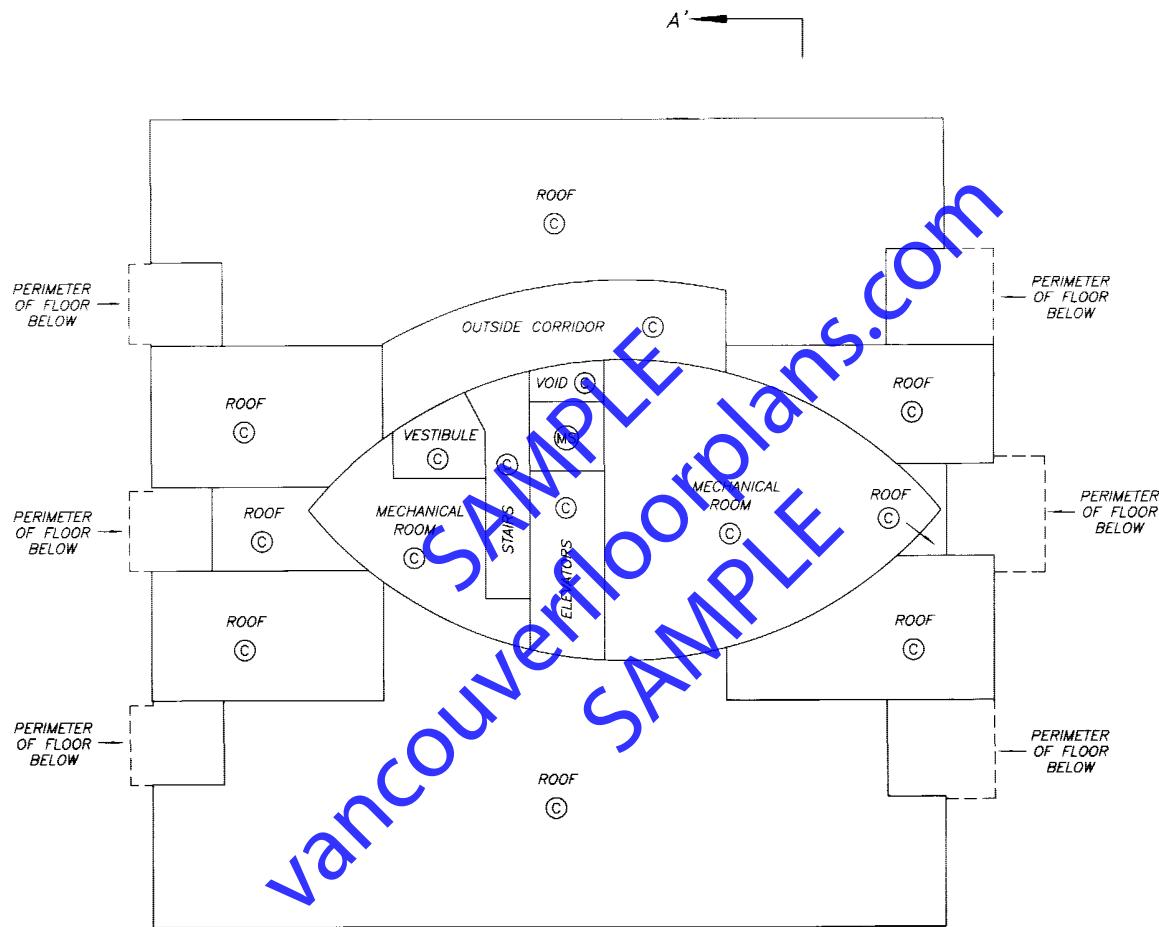

ELEVATOR MACHINE
ROOM LEVEL

STRATA PLAN BCS 1644

SCALE 1:150

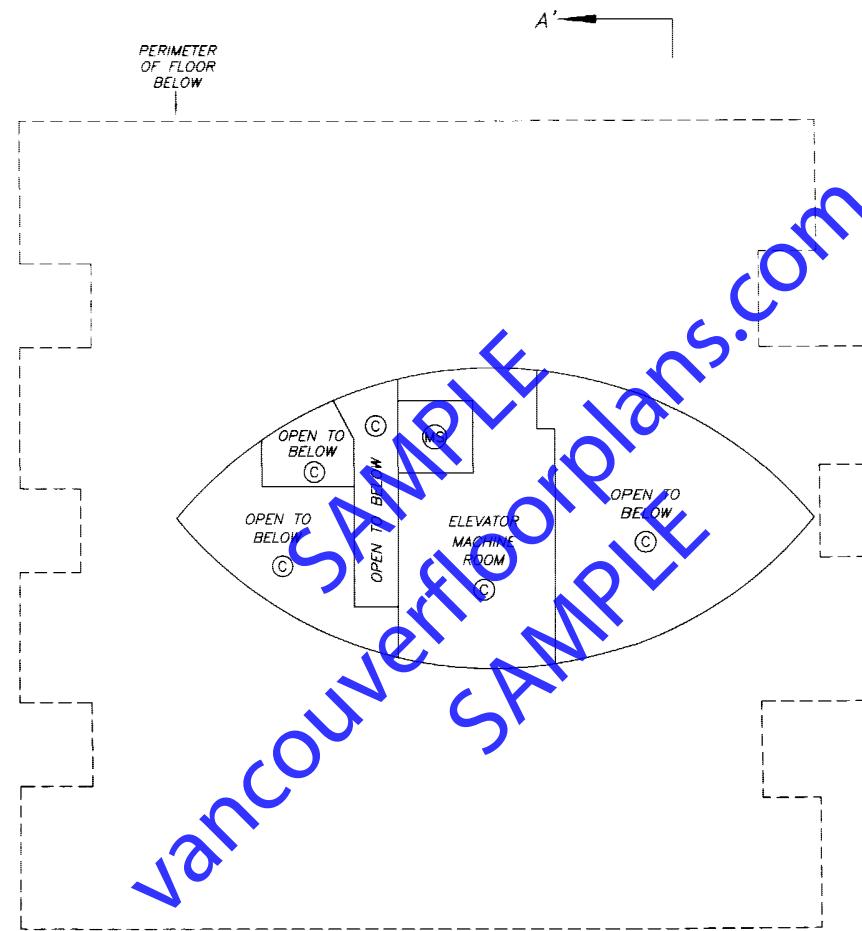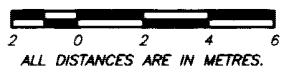

vancouverfloorplans.com
SAMPLE

